




Grundriss DG, M 1:100

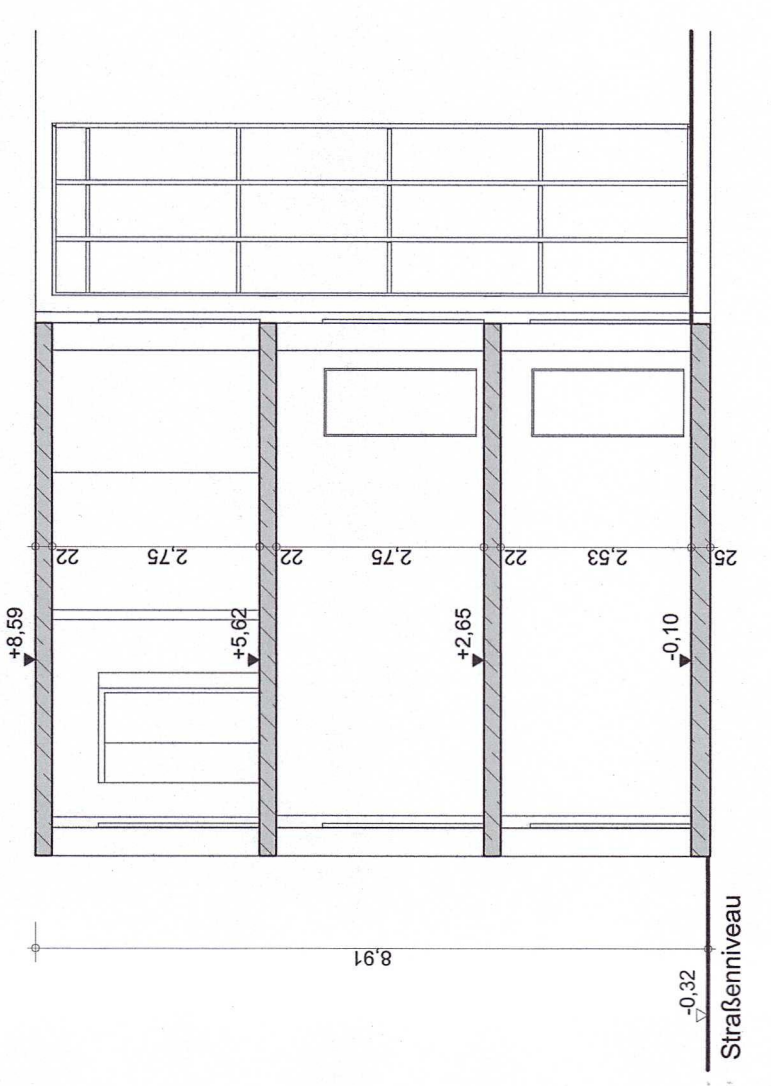

Schnitt A-A, M 1:100

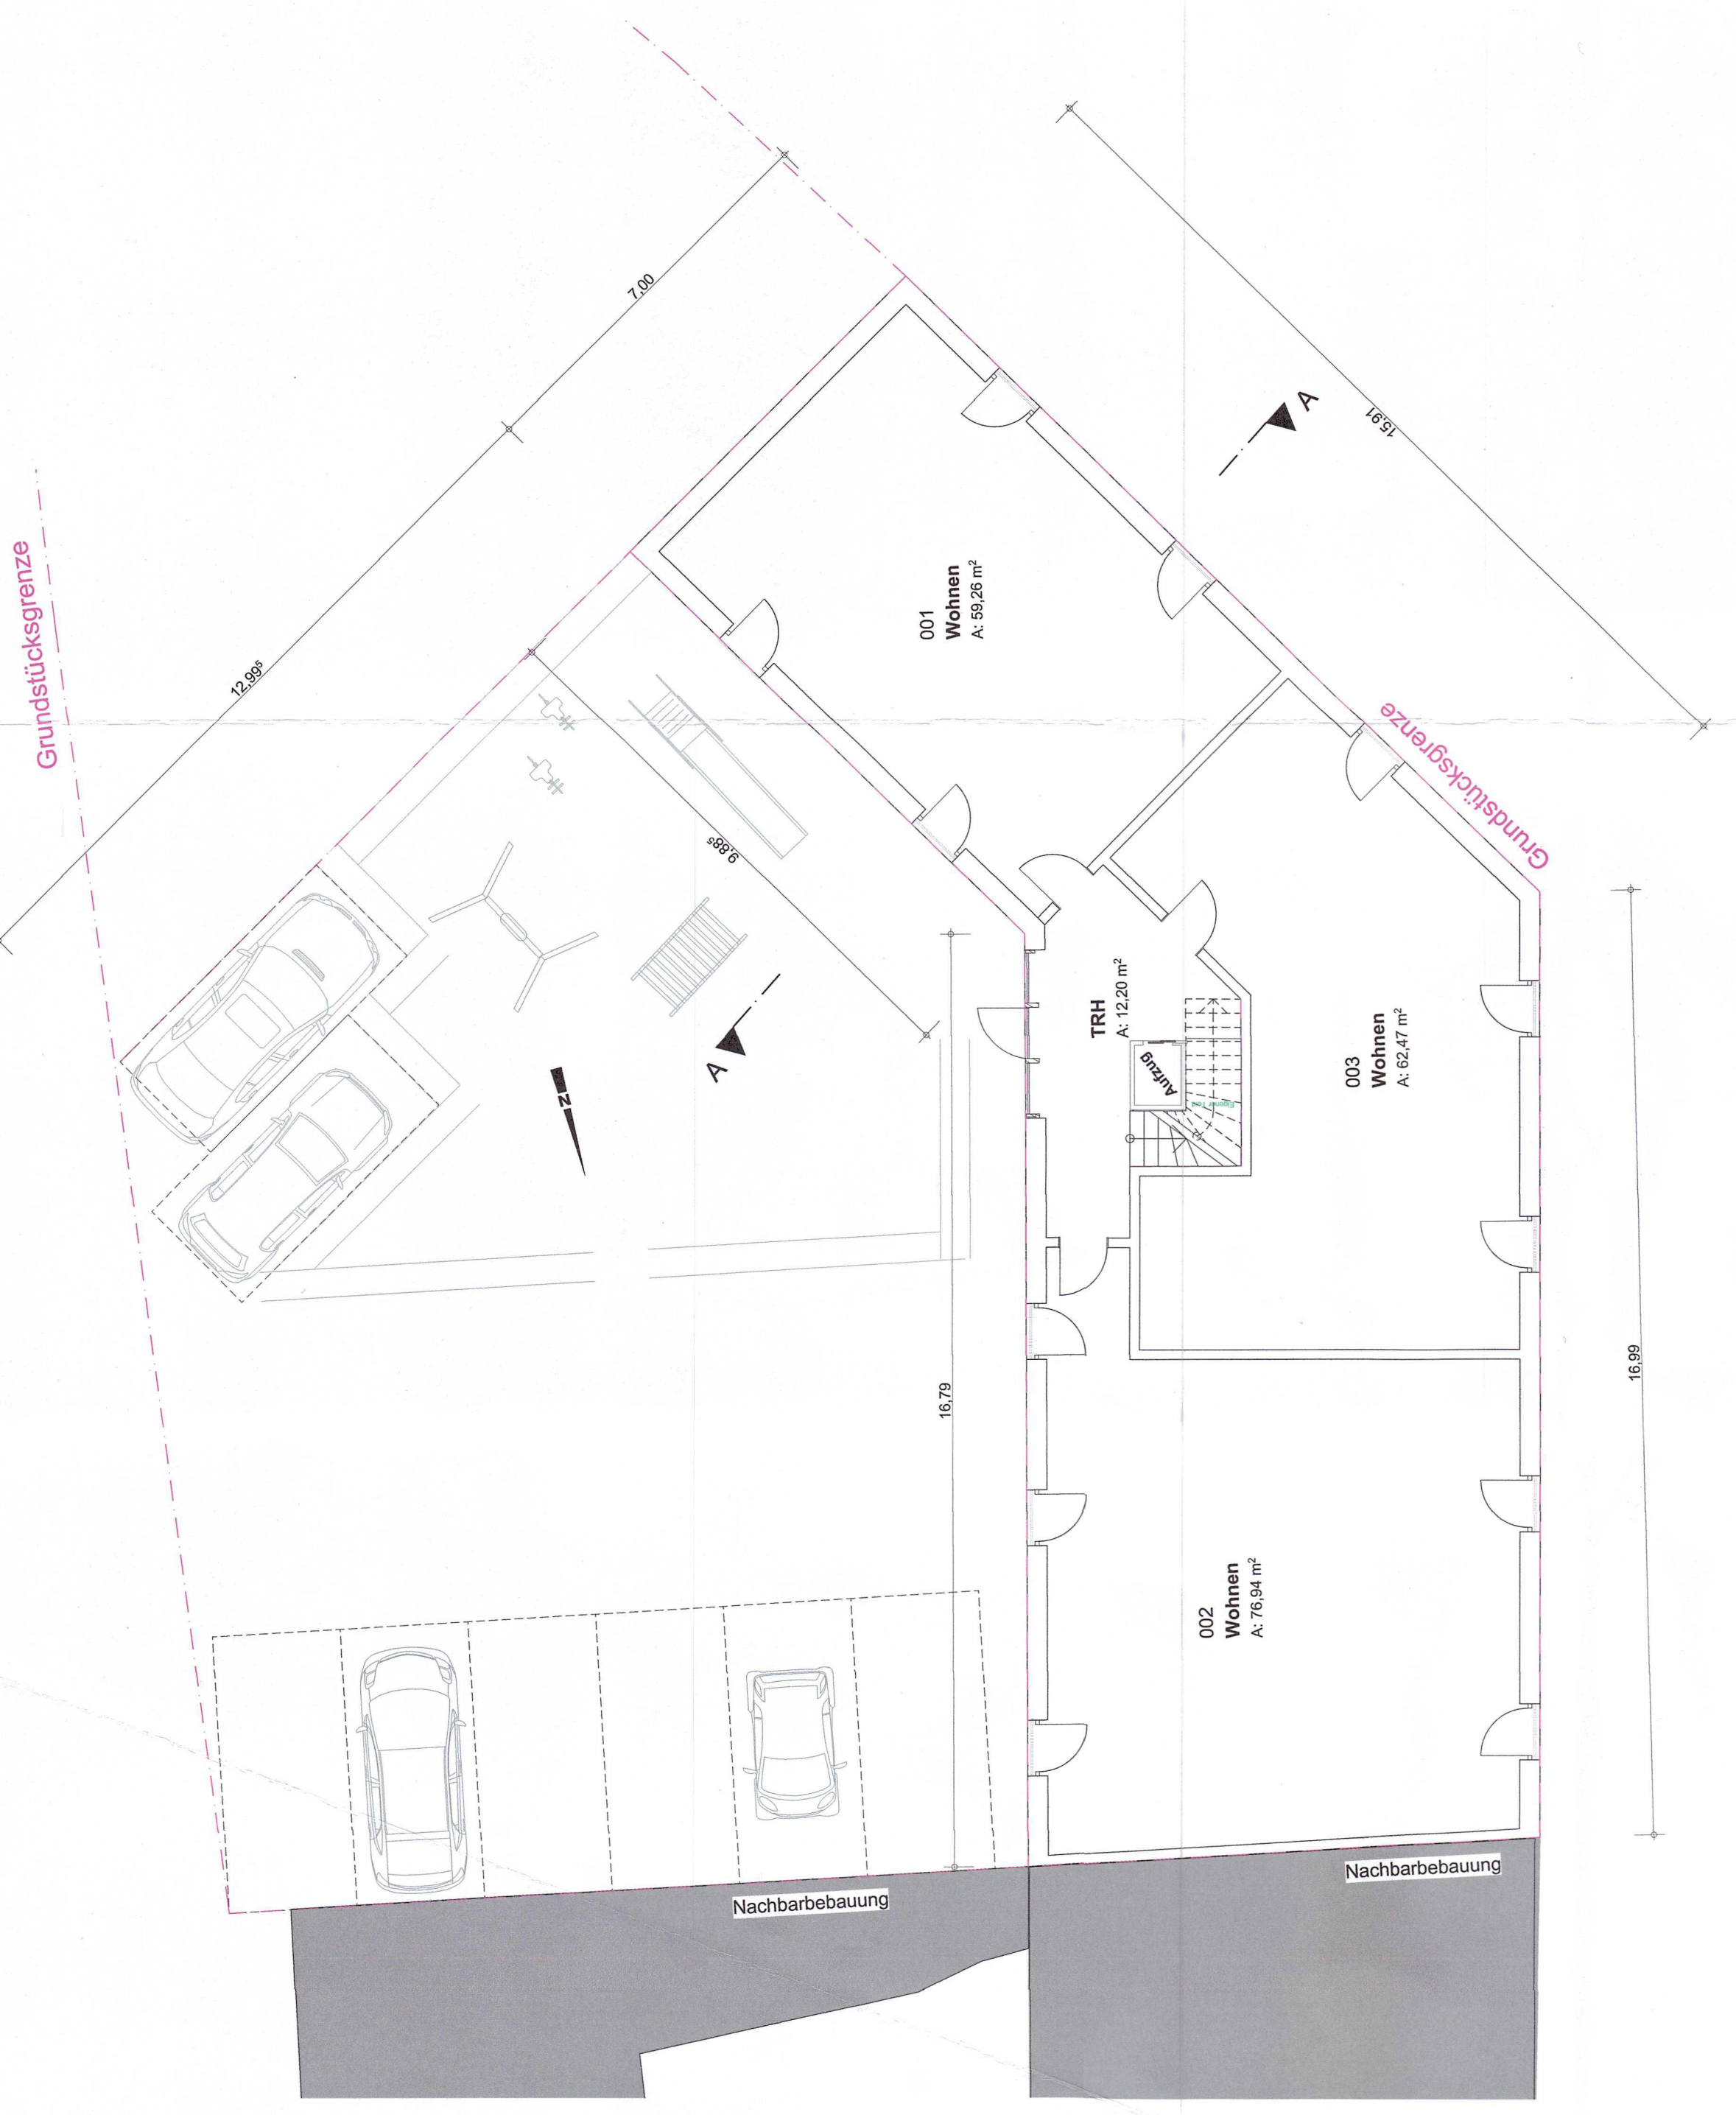

Grundriss EG, M 1:100

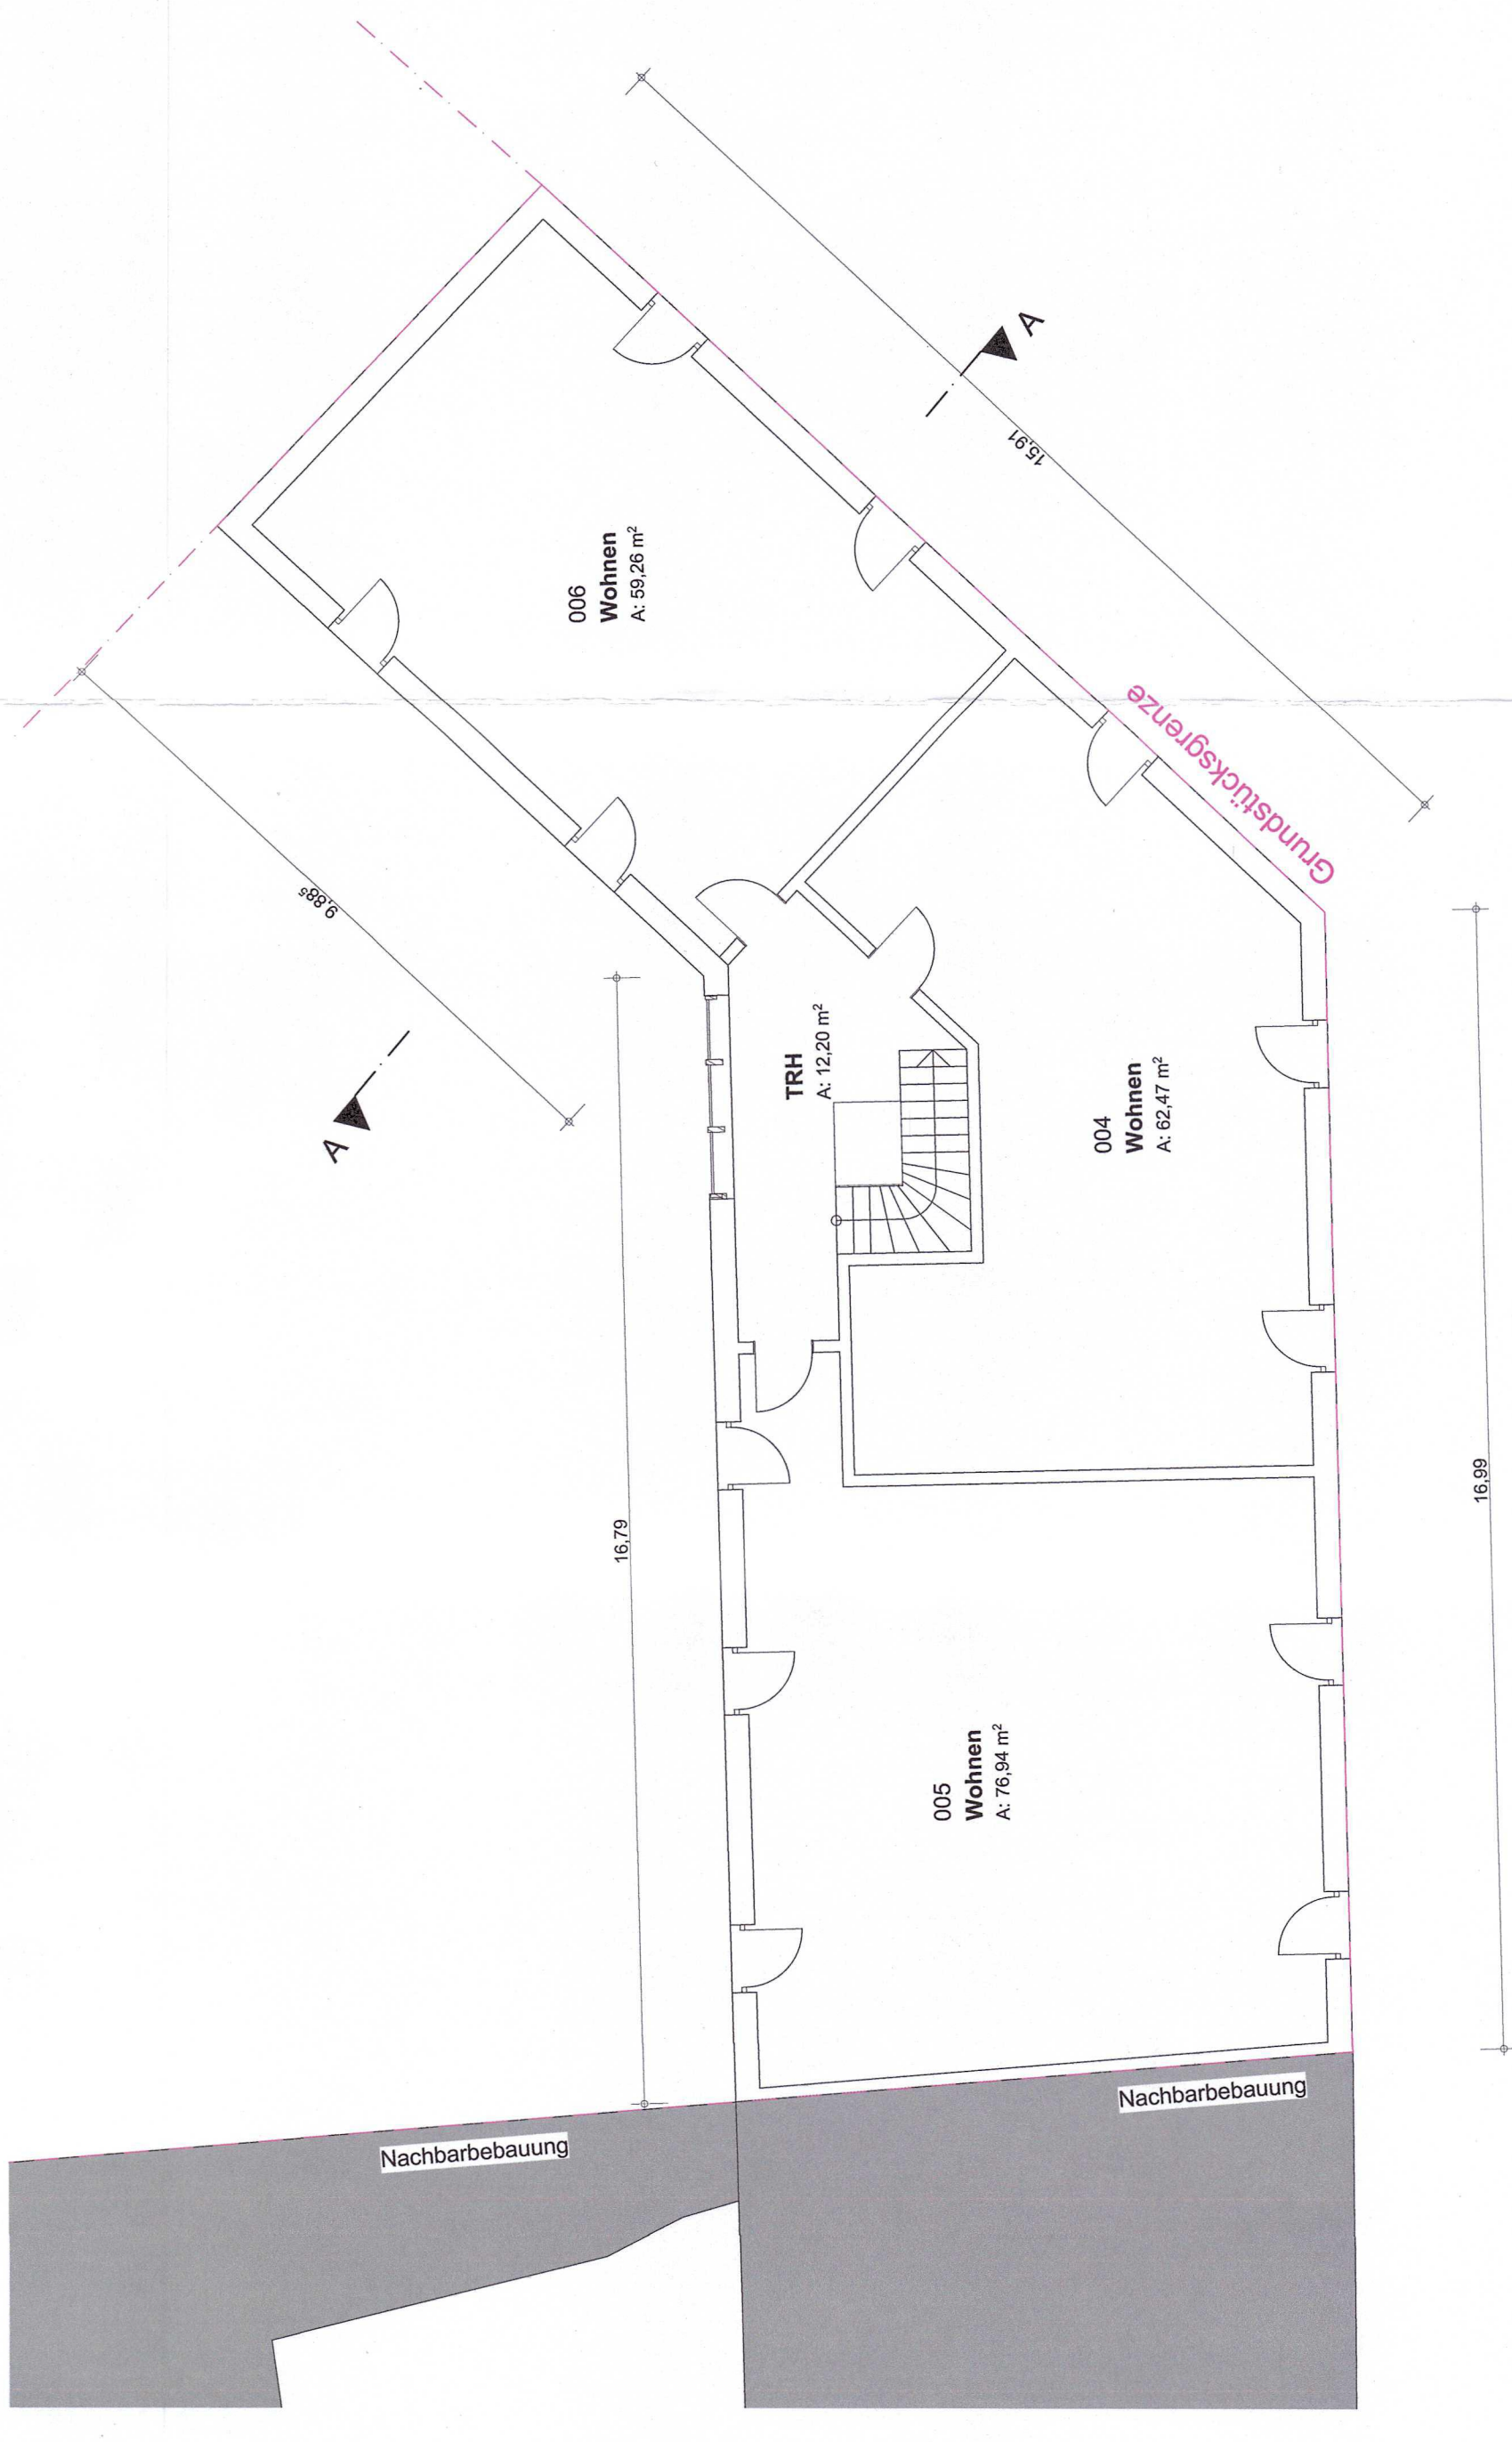

Grundriss 1.OG, M 1:100